




MAIN RESTAURANT AREA

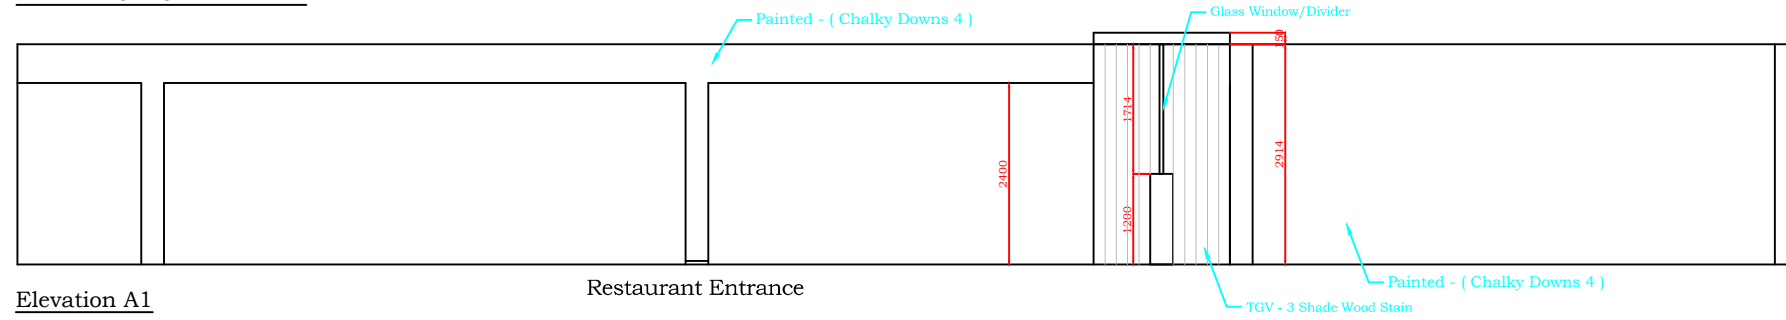


Elevation A1 Restaurant Entrance

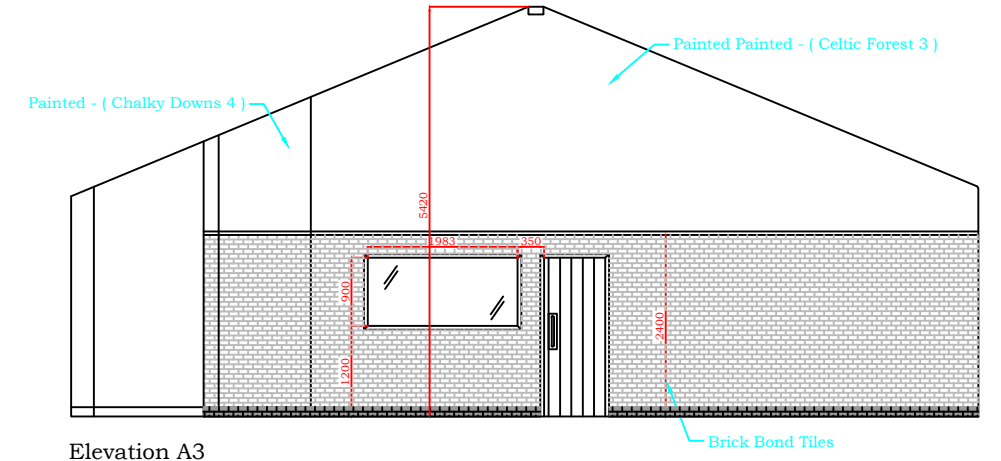


Elevation A3

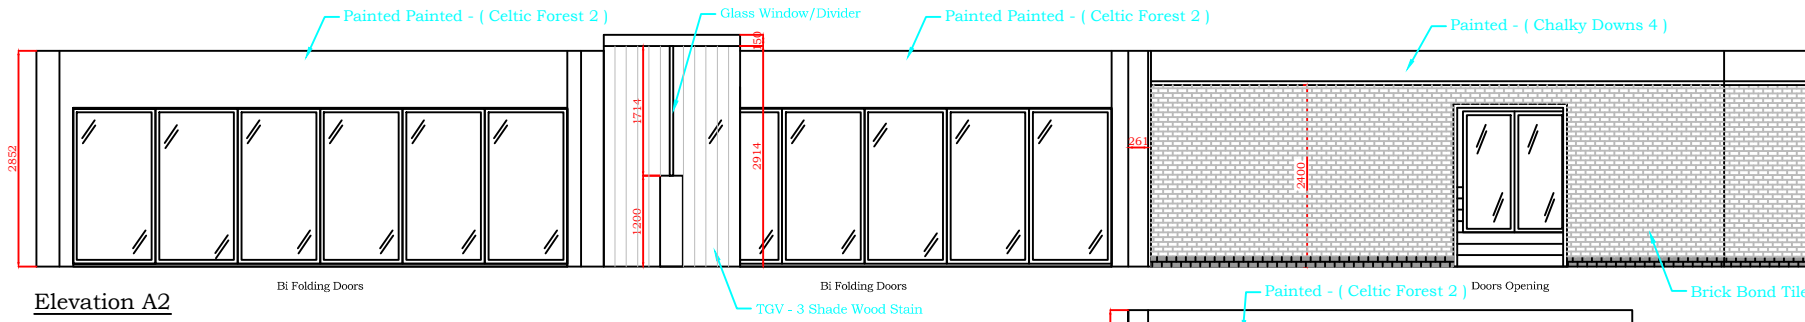


Elevation A2

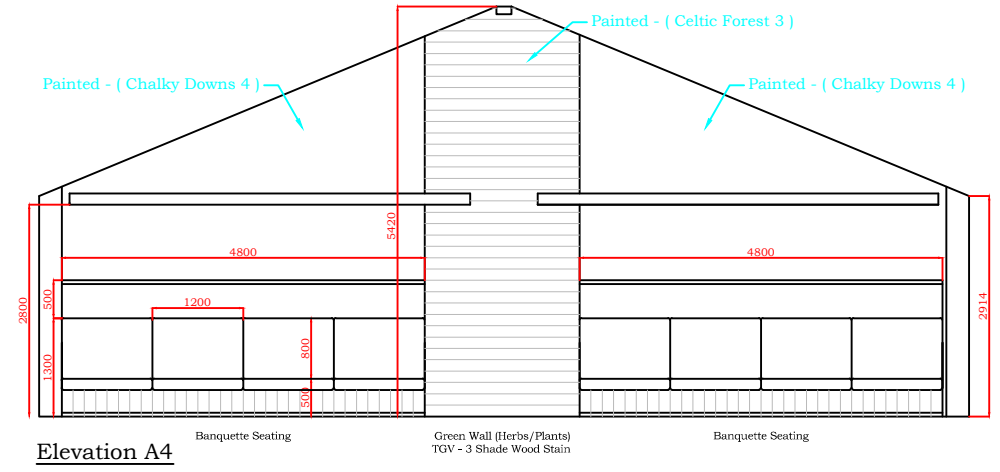


Elevation A4

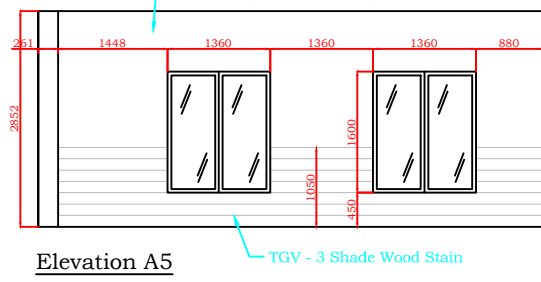


Elevation A5

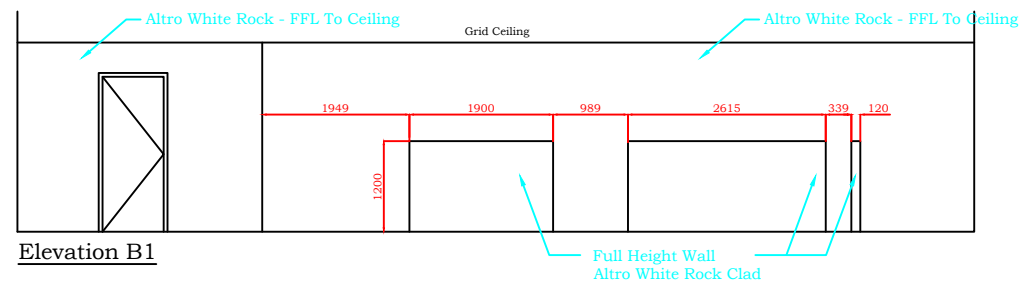


Elevation B1

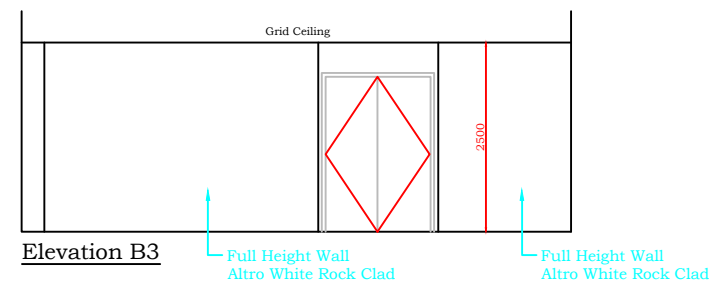

Elevation B3

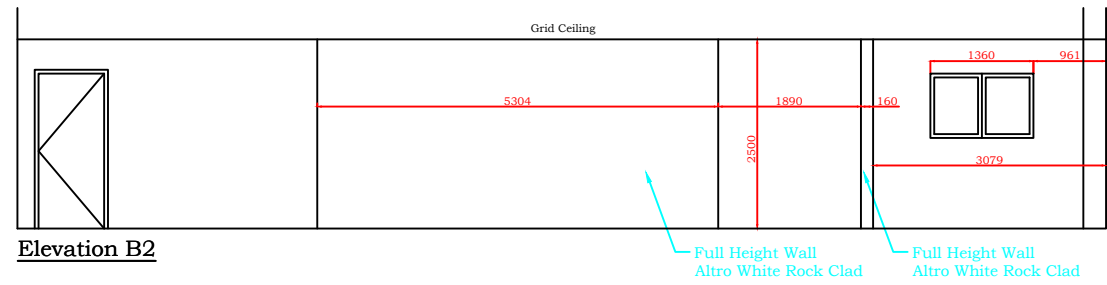

Elevation B2

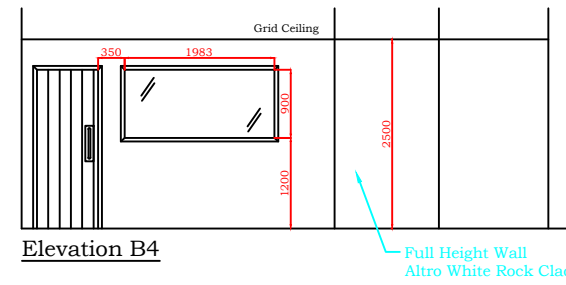

Elevation B4

Revision	Date	Details Of Amendments	Drawn	Check	Status
A	01.12.15	Details Revised	SPB	D/T	2nd Issue
B	23.11.15	First Issue For Approval / Comment	SPB	D/T	1st Issue